
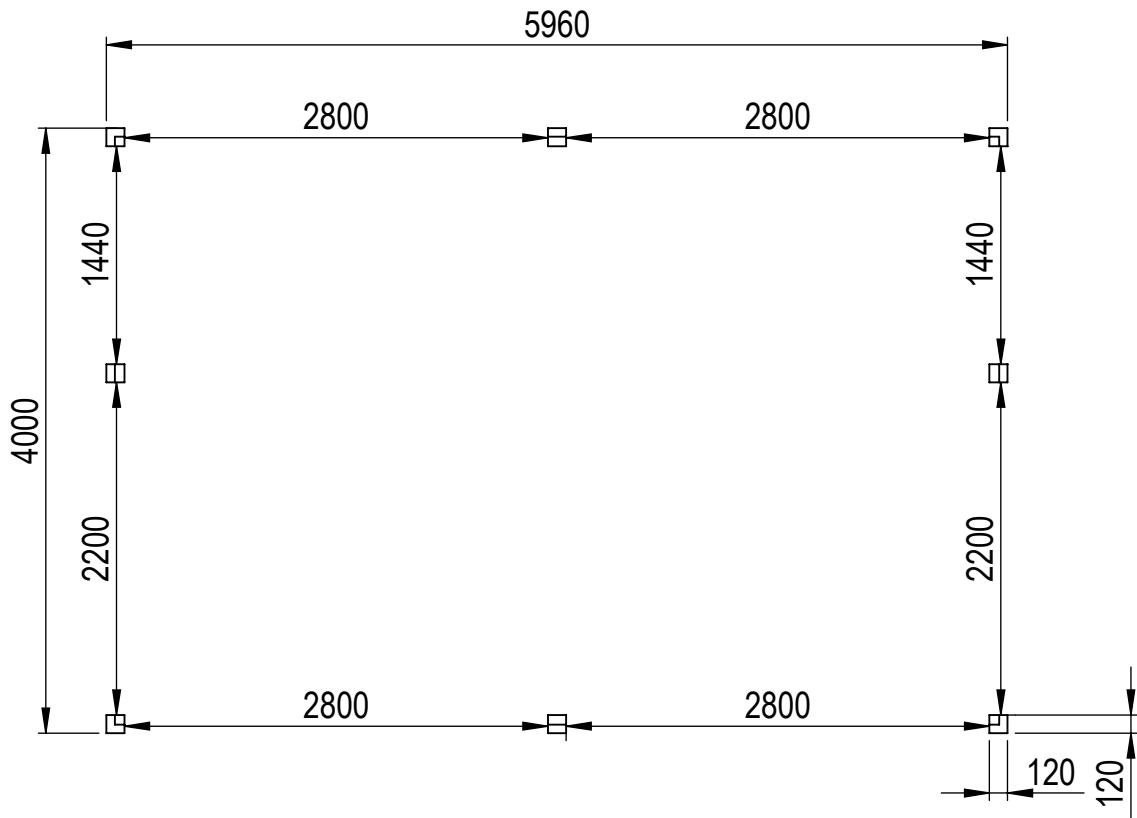
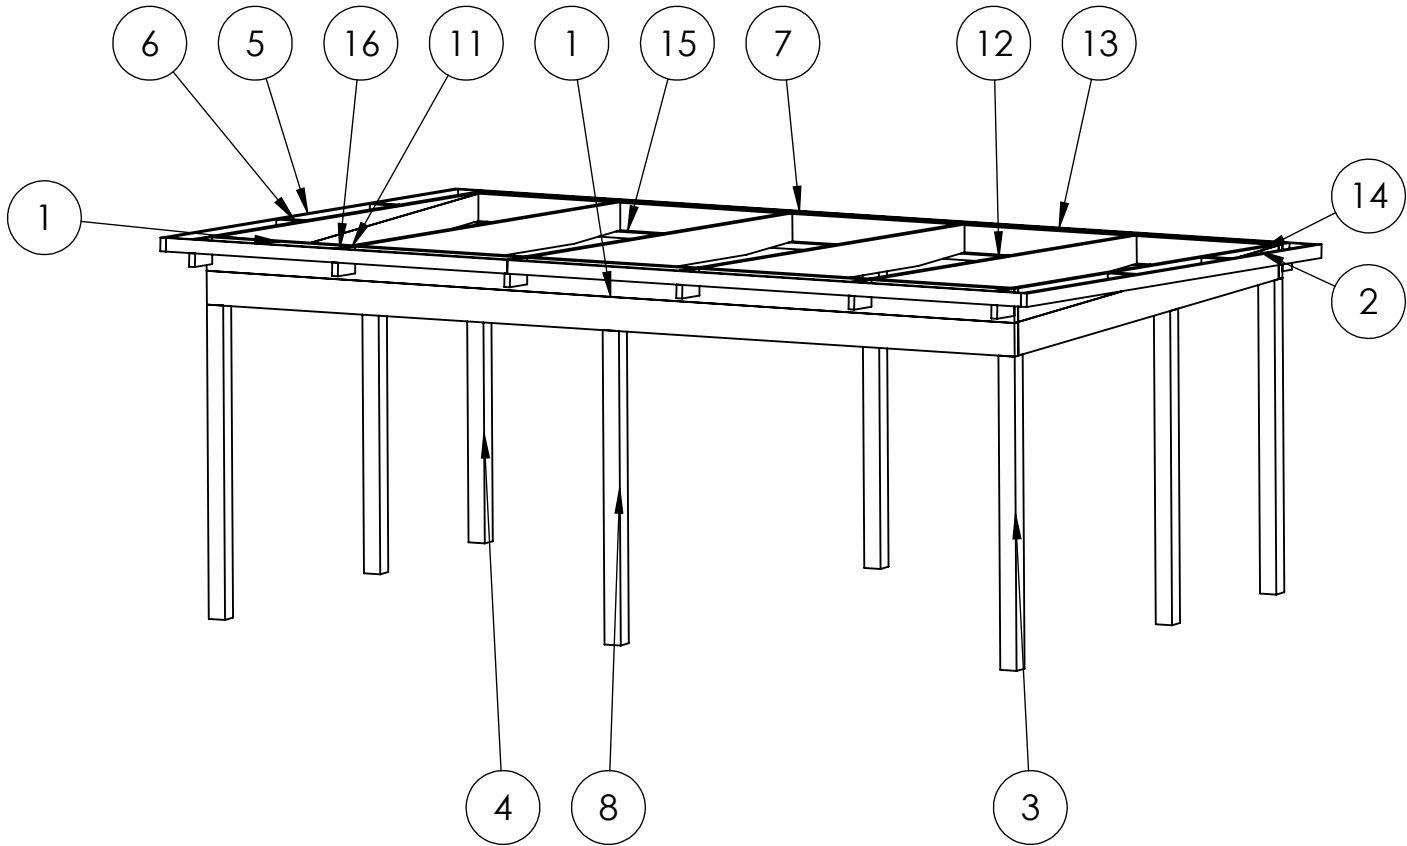




This drawing must not be copied, transmitted or disclosed to any third party.

Nr.	Antal	Beskrivning	Kategori	Längd
1	3	225x56	Väggbalk	5960
2	2	225x56	Sidobalk	3888
3	2	120x120	Väggpelare	2325
4	2	120x120	Hörnpelare	2142
5	2	90x42	Gavelbalk	4406.458
6	4	90x42	Gavelstöd	174
7	6	180x42	Taktass	150
8	4	120x120	Mittpelare	2142
9	2	90x42	Breddsats	2200
10	2	90x42	Breddsats	1440
11	6	180x42	Taktassar topp	260.232
12	4	225x56	Takbalk	3904.844
13	2	90x42	Takfotbalk	3789
14	2	225x56	Täckt sida2	3944
15	4	90x42	Breddsats	2800
16	2	90x42	Takfotbalk	2519

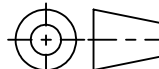


HALLE	Material	
	Offertnr.	Färg
	Ordernr.	Beredare
	Weight	Datum
 A3	Scale 1:50	Description Alltid Haverdal 24 m2 Snözon 2,5
	Sheet 1/17	

This drawing must not be copied, transmitted or disclosed to any third party.

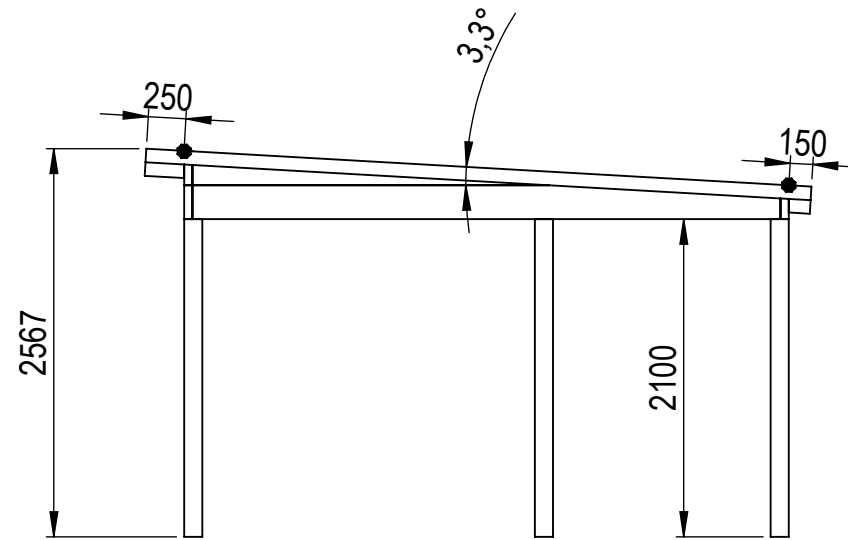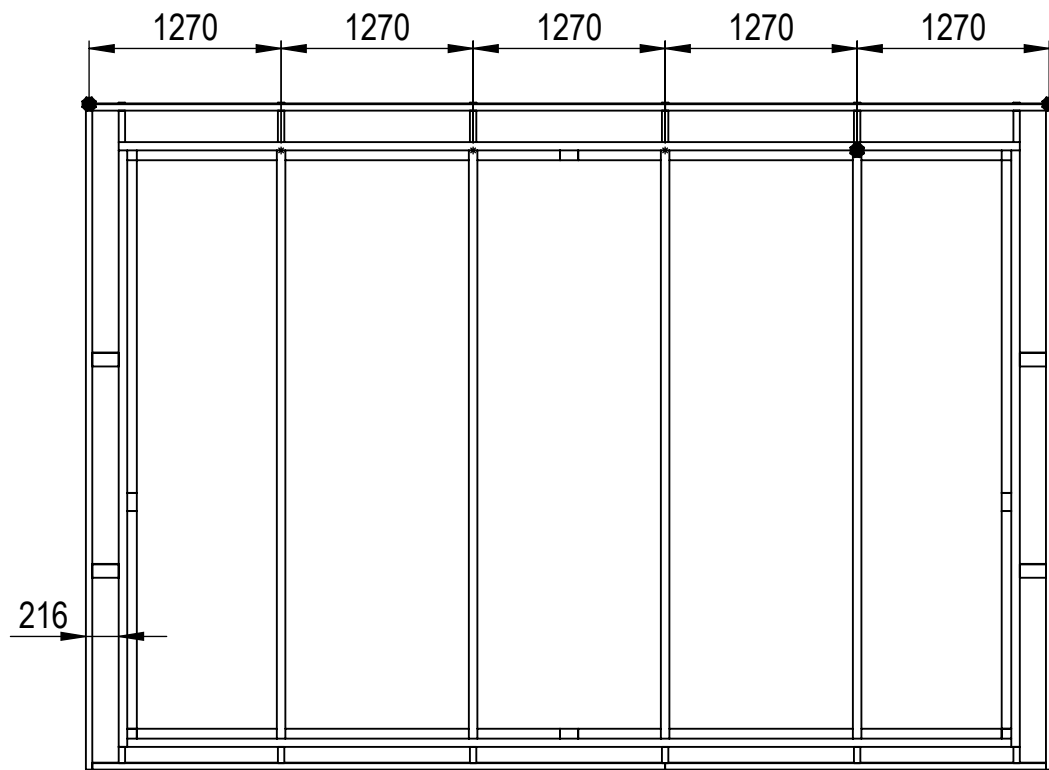

HALLE

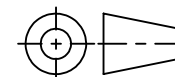

A3

Material	
Offertnr.	Färg
Ordernr.	Beredare
Weight	Datum
Scale 1:50	Description Alltid Haverdal 24 m2 Snözon 2,5
Sheet 2/17	